


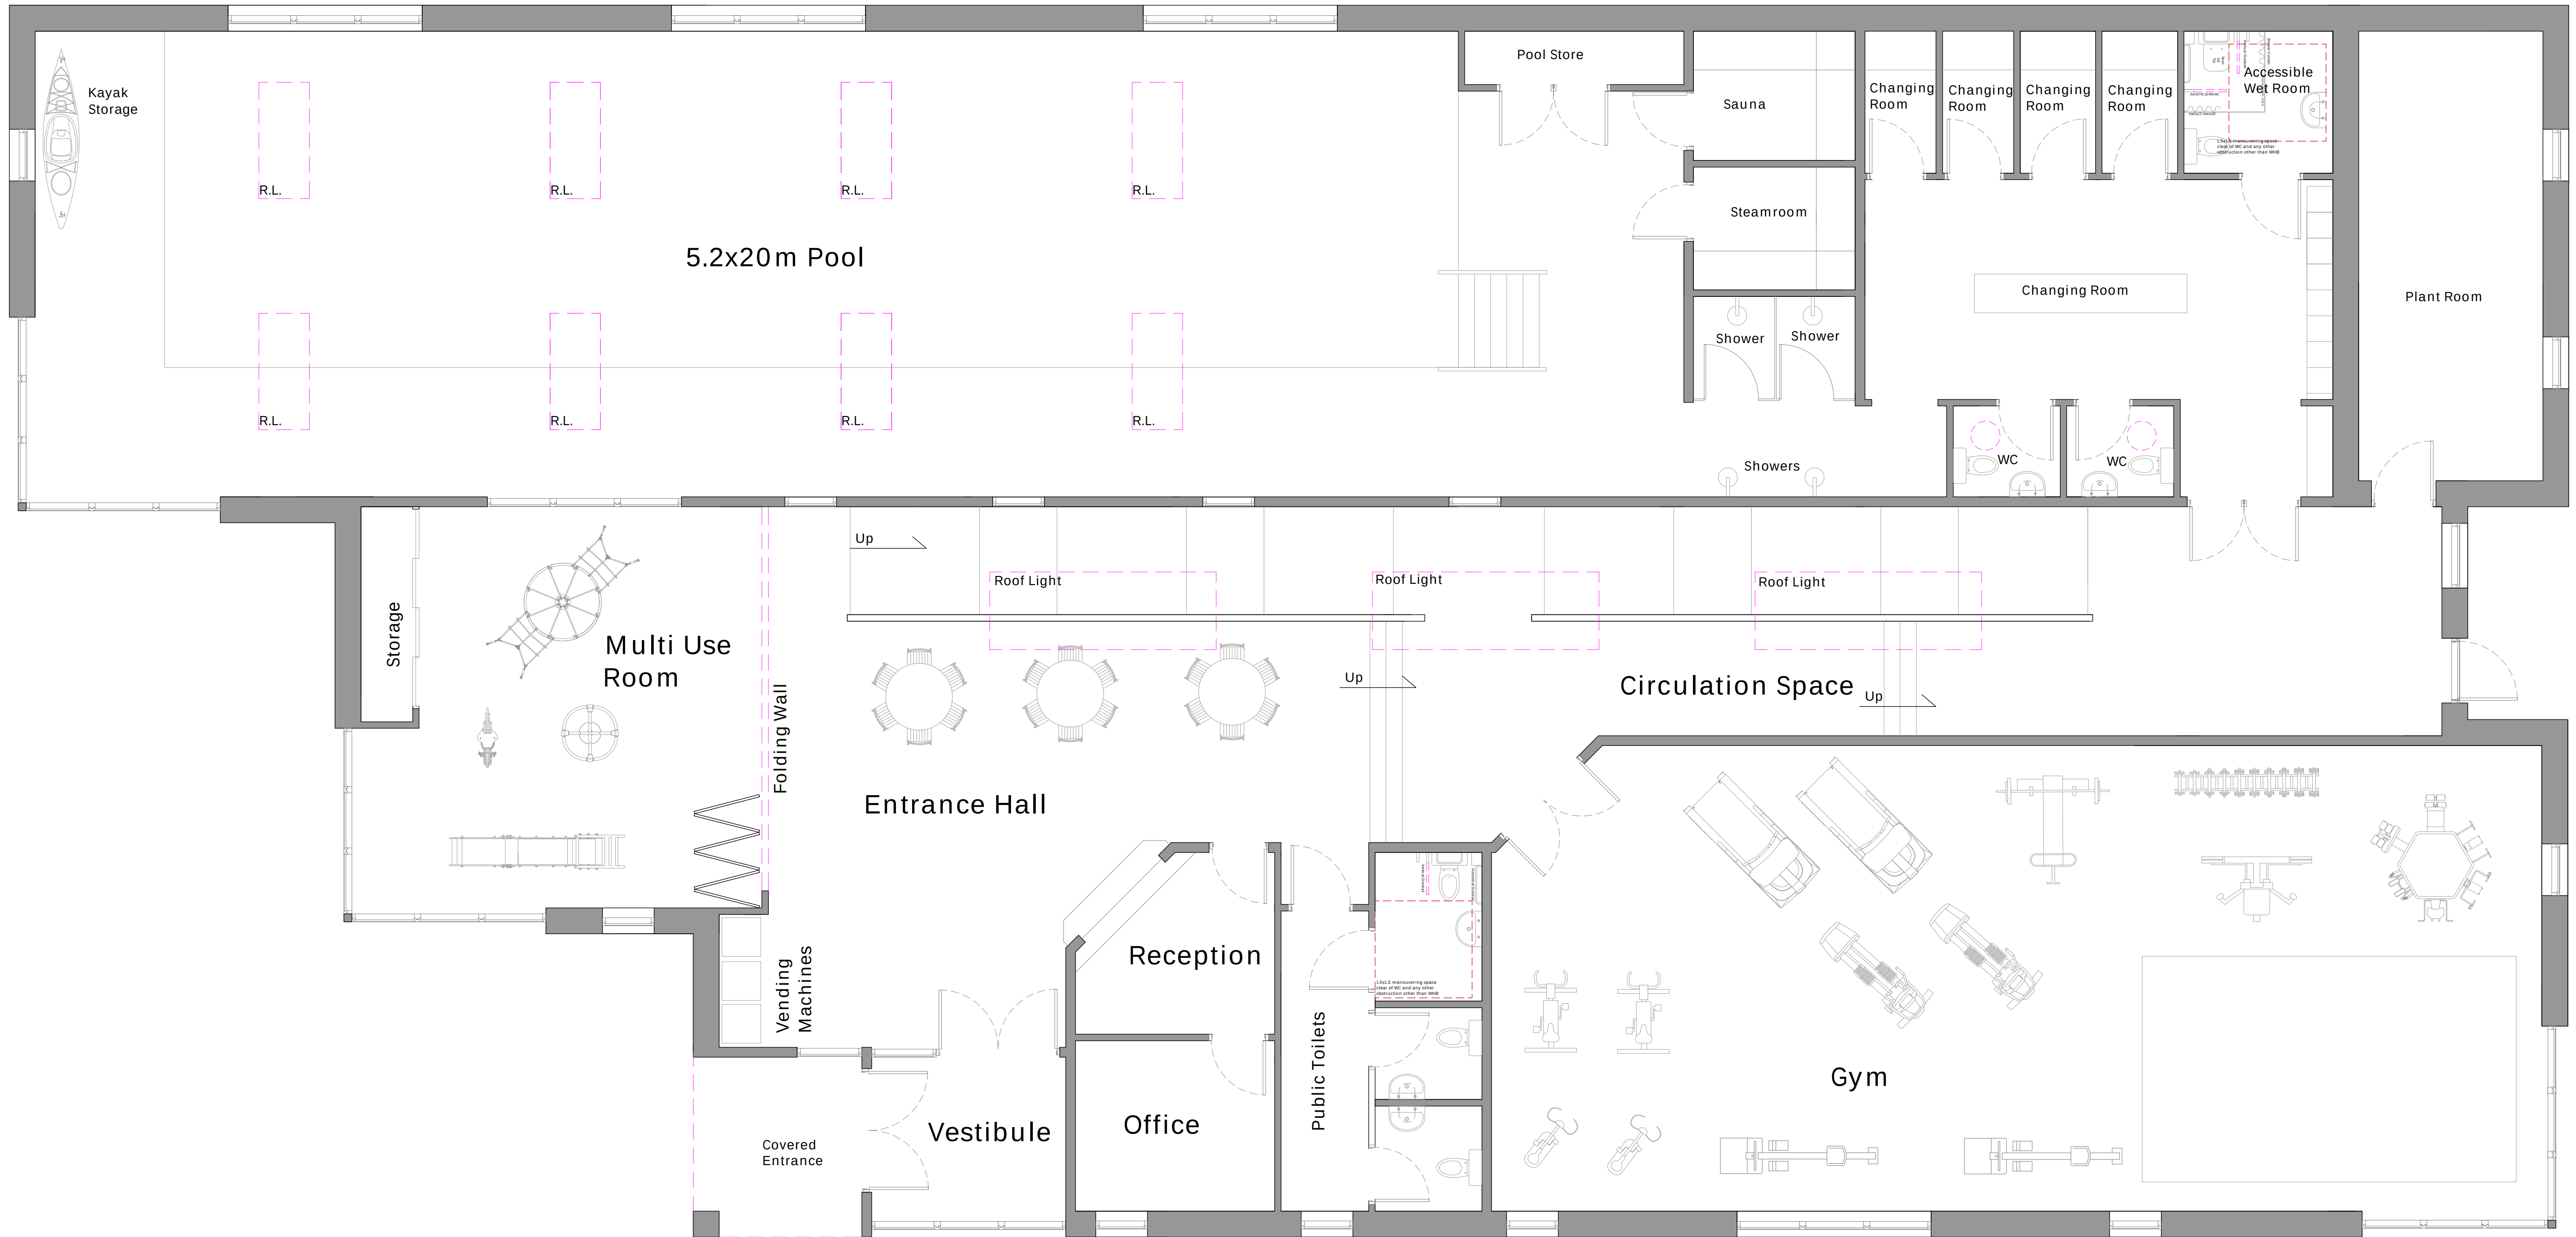

Proposed Ground Floor Plan
1:50 @ A1



SCALE 1:50

A1	REVISION:	-	DRAWN BY:	CHECKED BY:
	ISSUED:	07.07.26	DP	DP
CLIENT:	North West Sutherland Community Leisure Centre			
PROJECT:	Proposed Leisure Facility at site in IV27 4RT			
TITLE:	Proposed Floor Plans			
DRAWING REF:	JDC-3006 -100-SK			

CRAWFORD
architecture

Office Address:
72 New Wynd Montrose, Angus, DD10 8RF

Tel: 01674 672064
Email: info@crawfordarchitecture.co.uk
Web: www.crawfordarchitecture.co.uk

This drawing is solely for the purposes of obtaining Planning Approval. The drawing may be suitable for constructional purposes but it may be necessary to augment/and or amend this information. No liability will be accepted for any omission should the drawing be used for constructional purposes.

Do not scale this drawing for construction purposes.