






existing building perspective

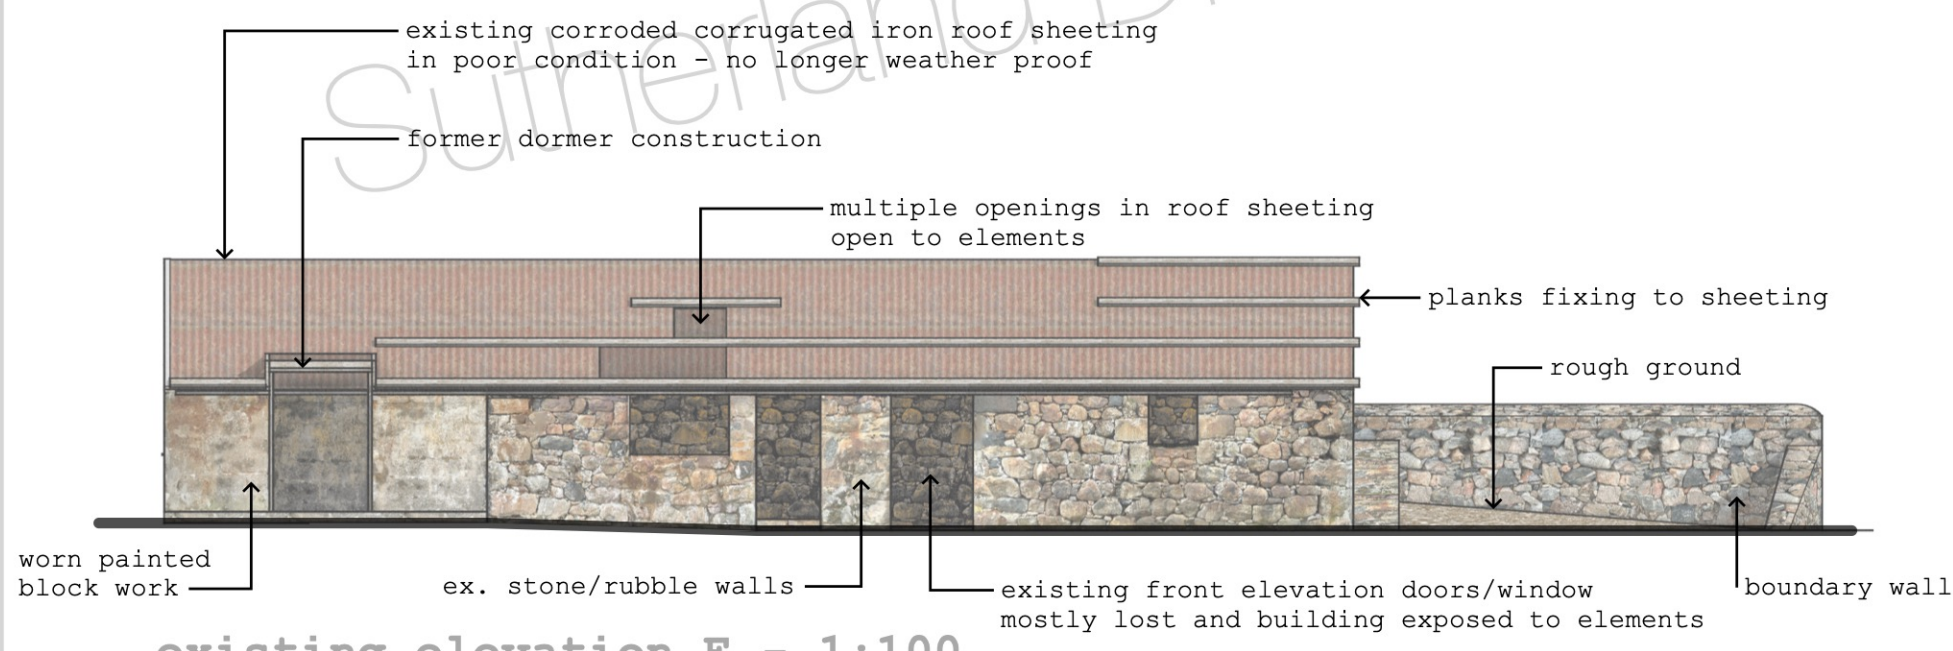

existing elevation E - 1:100

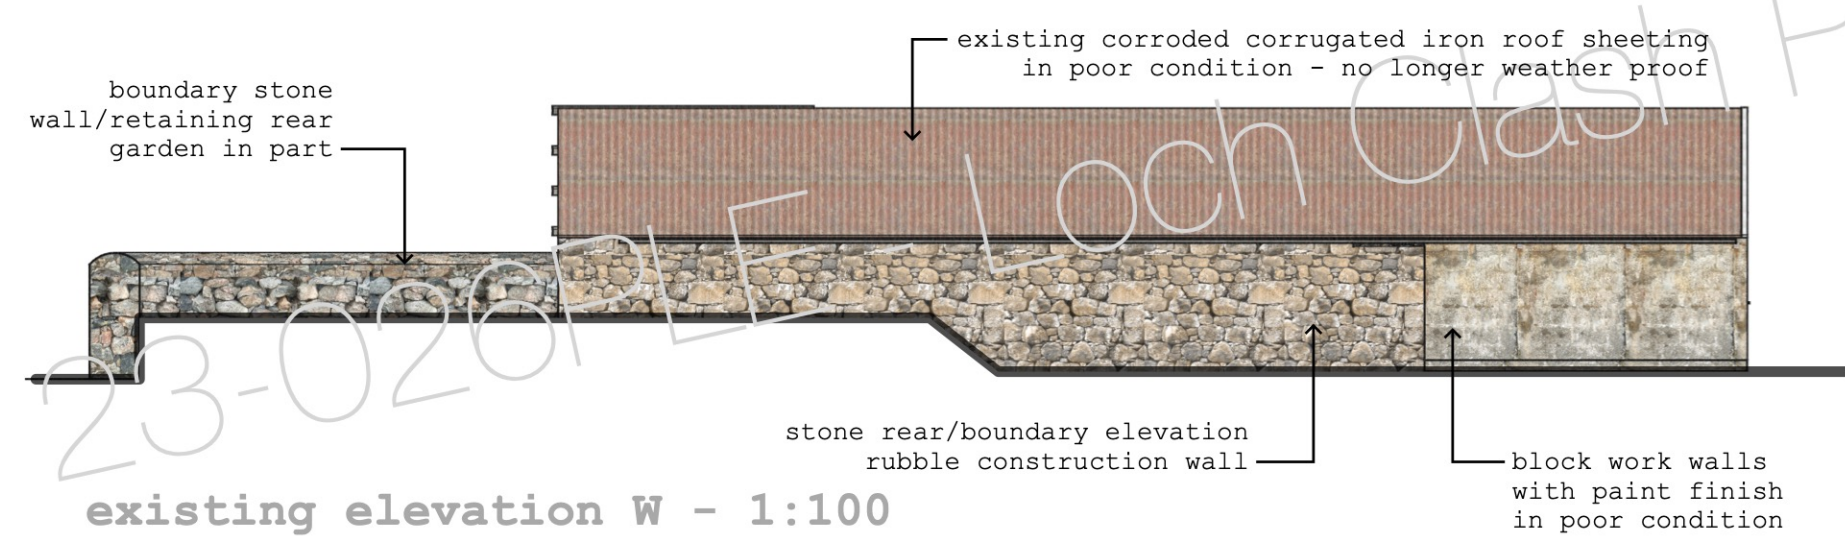


existing elevation W - 1:100

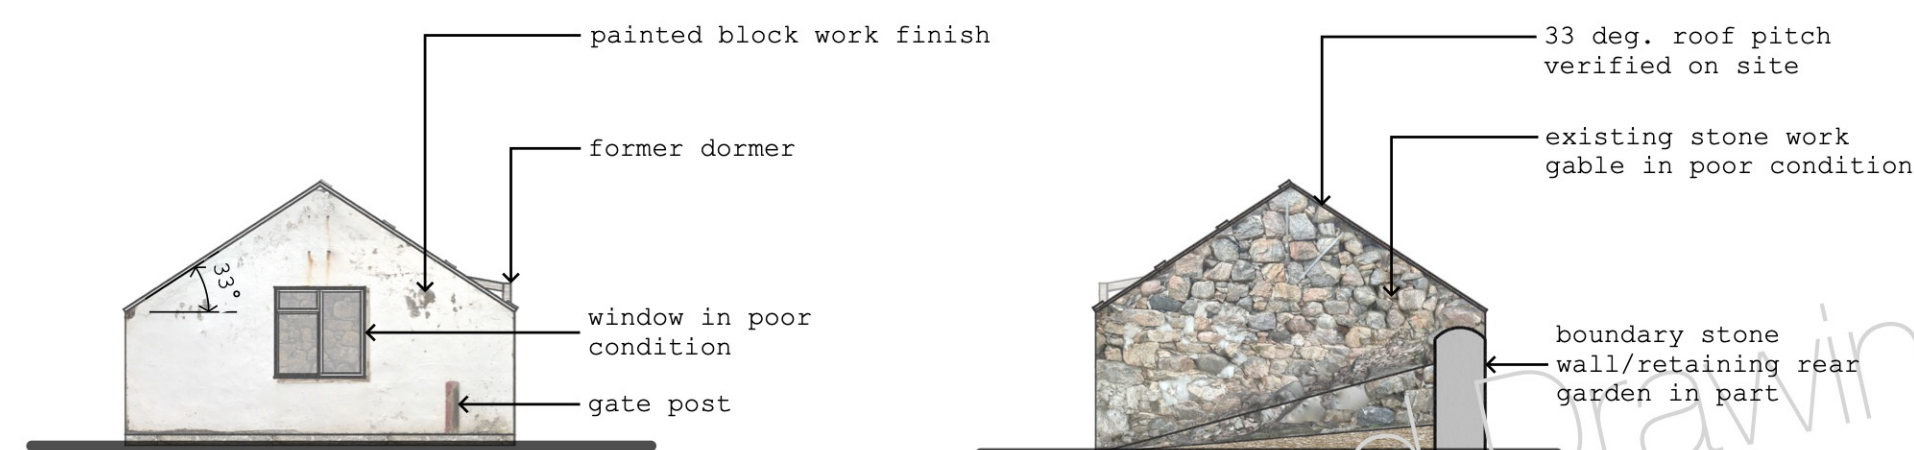


existing elevation S - 1:100


existing elevation N - 1:100

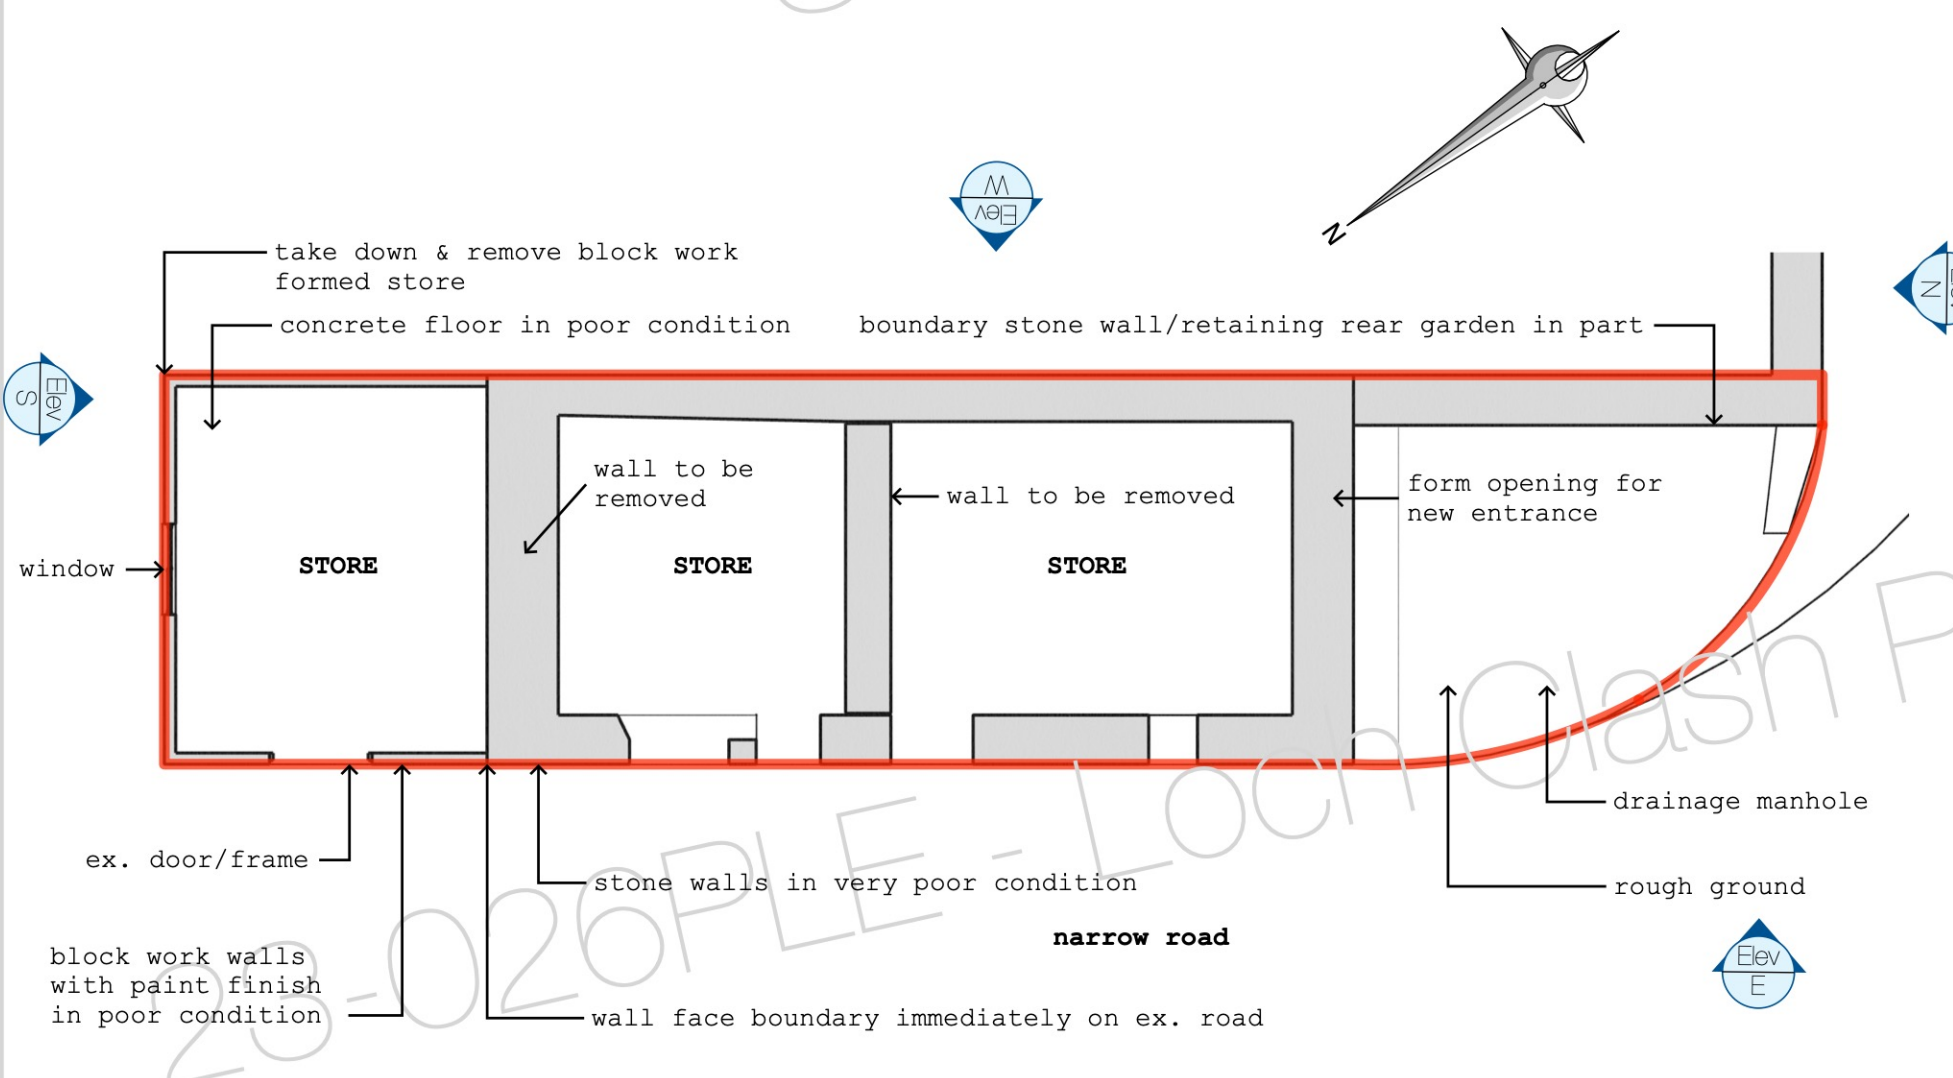


existing plan 1:100 project boundary shown in RED

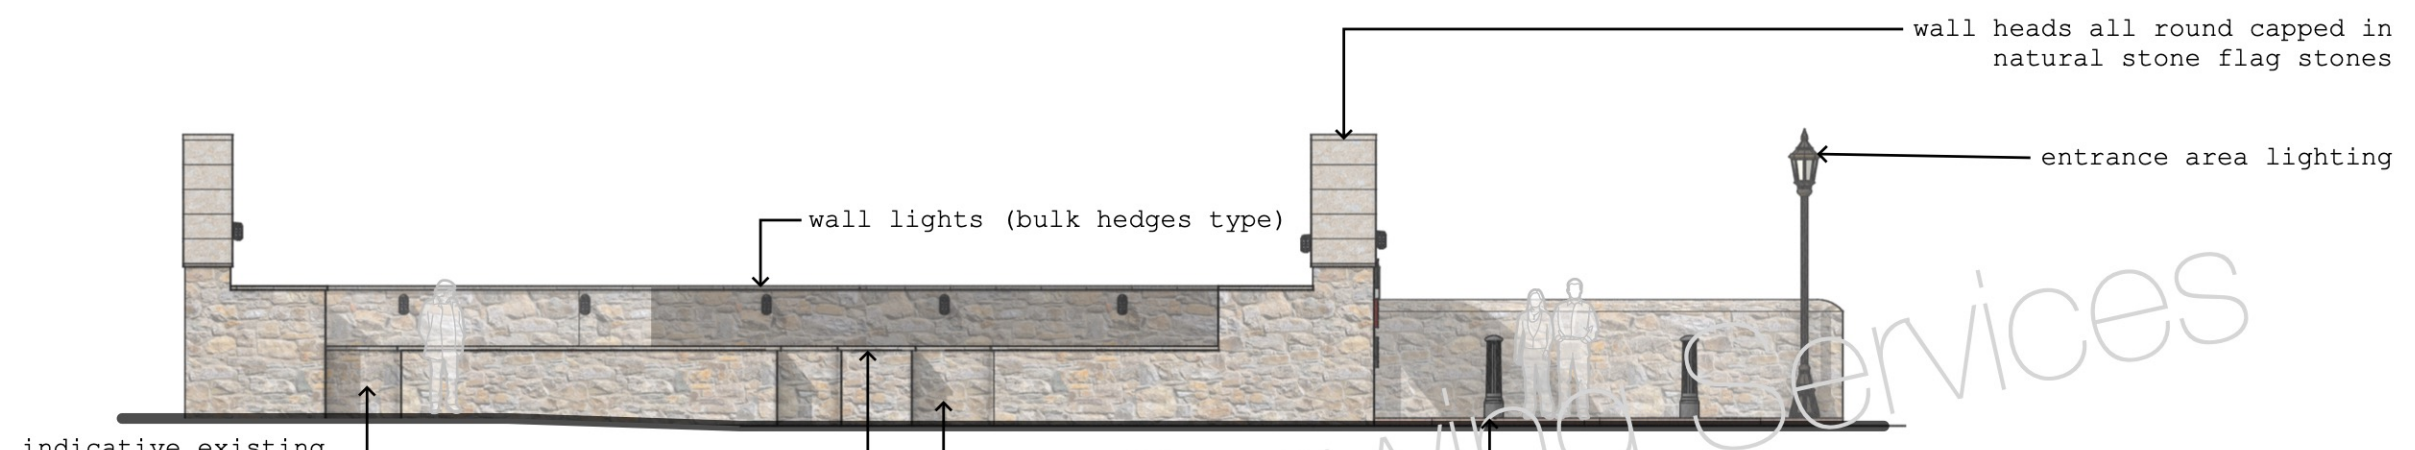

elevation E - 1:100

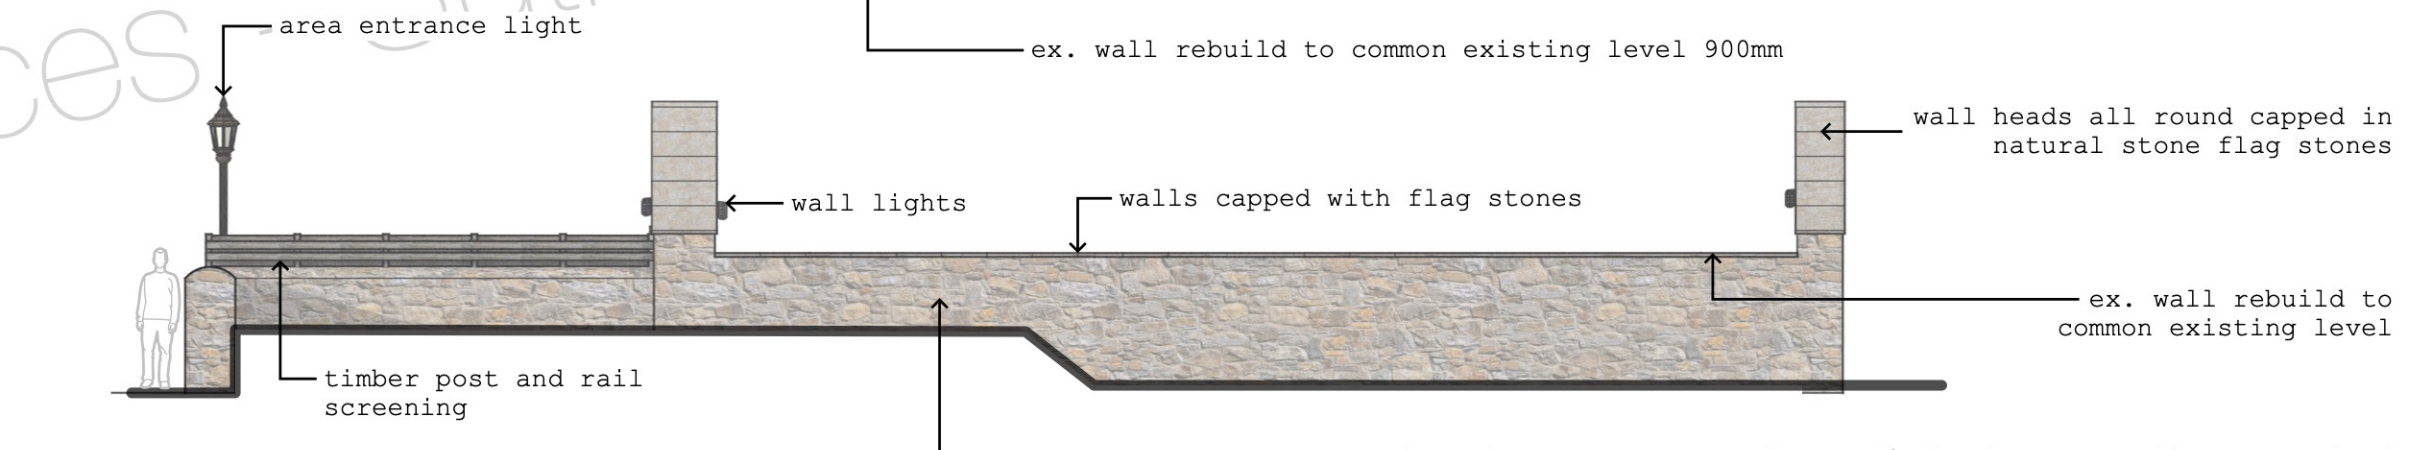


elevation W - 1:100

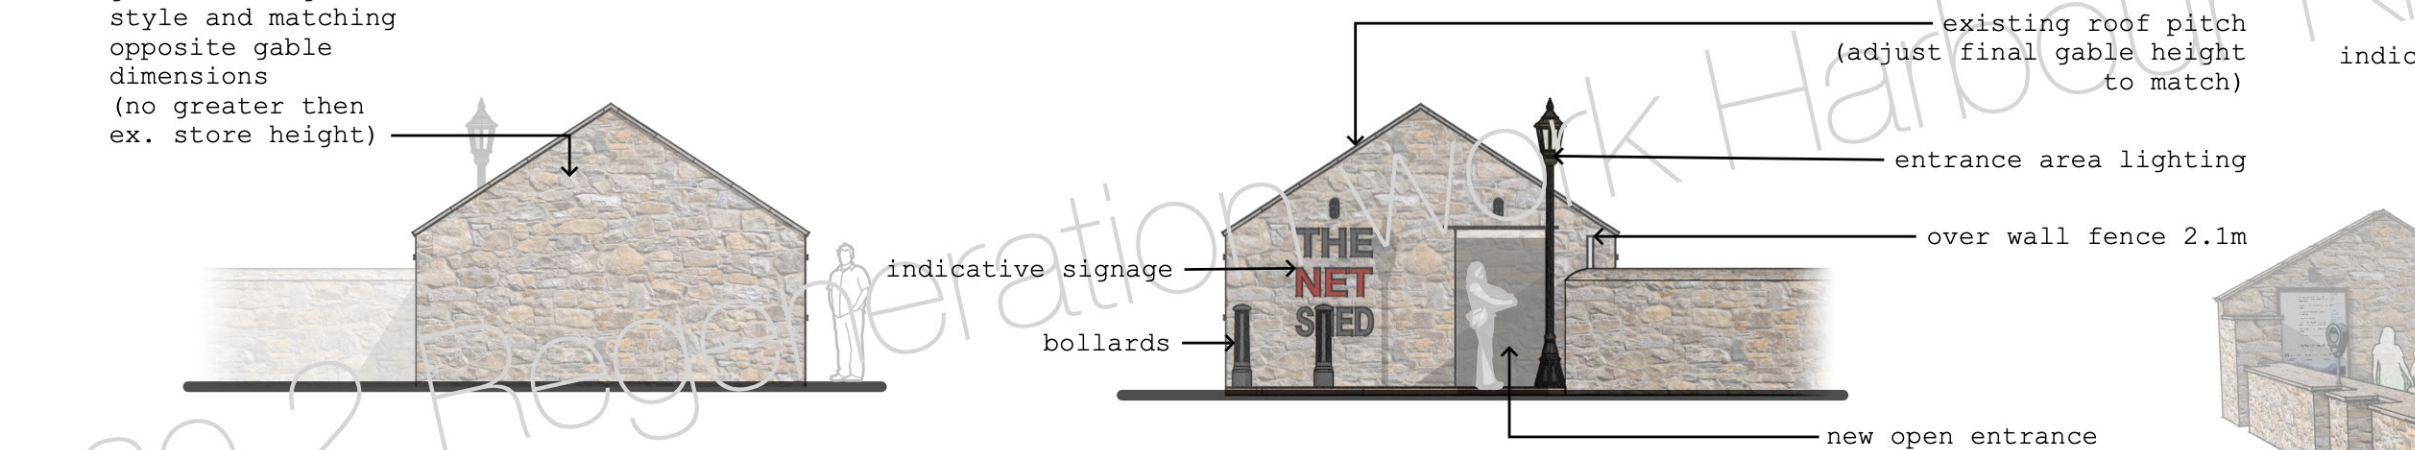

elevation S - 1:100

elevation N - 1:100

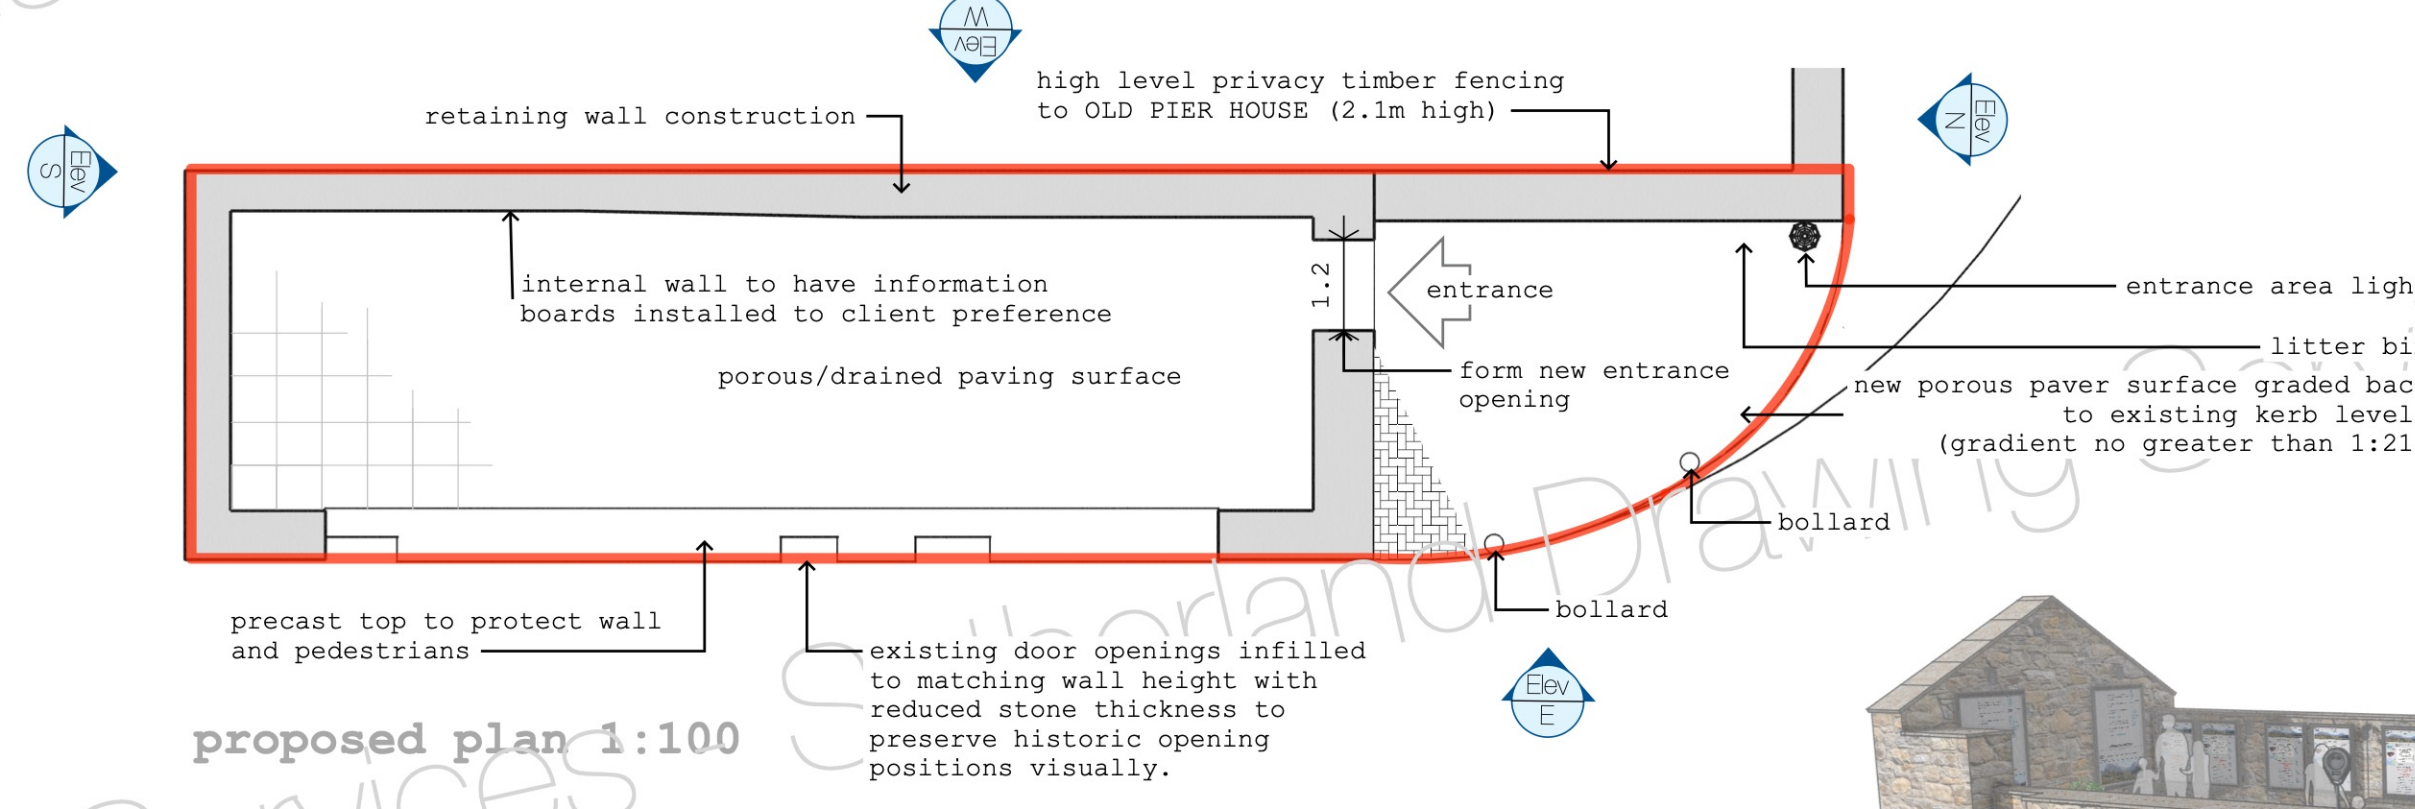


proposed plan 1:100




site plan 1:200 project boundary shown in RED



entrance perspective

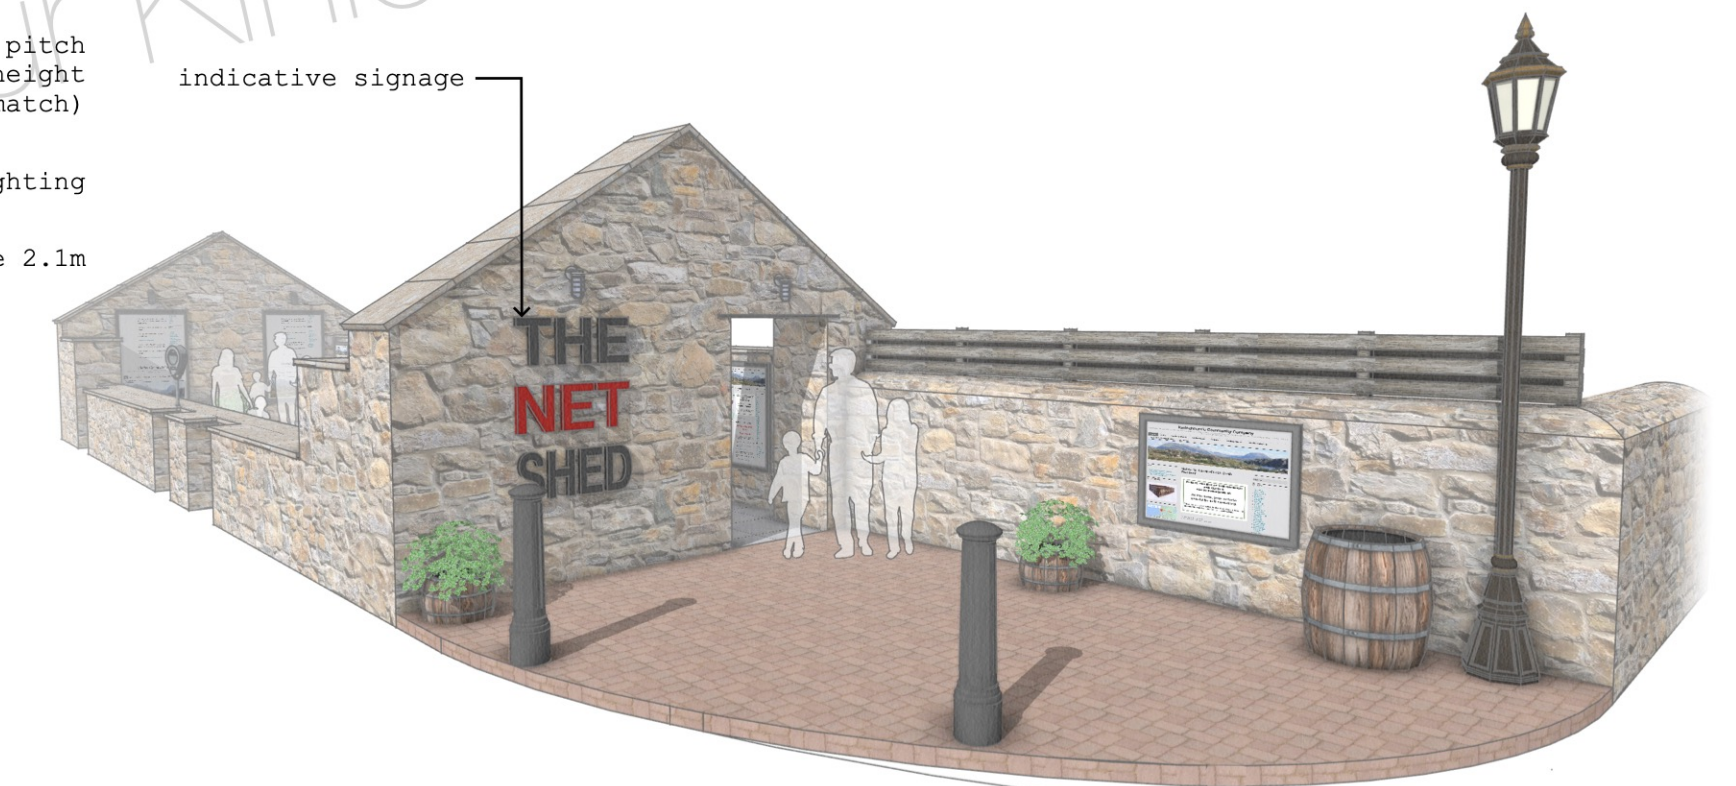

approach perspective

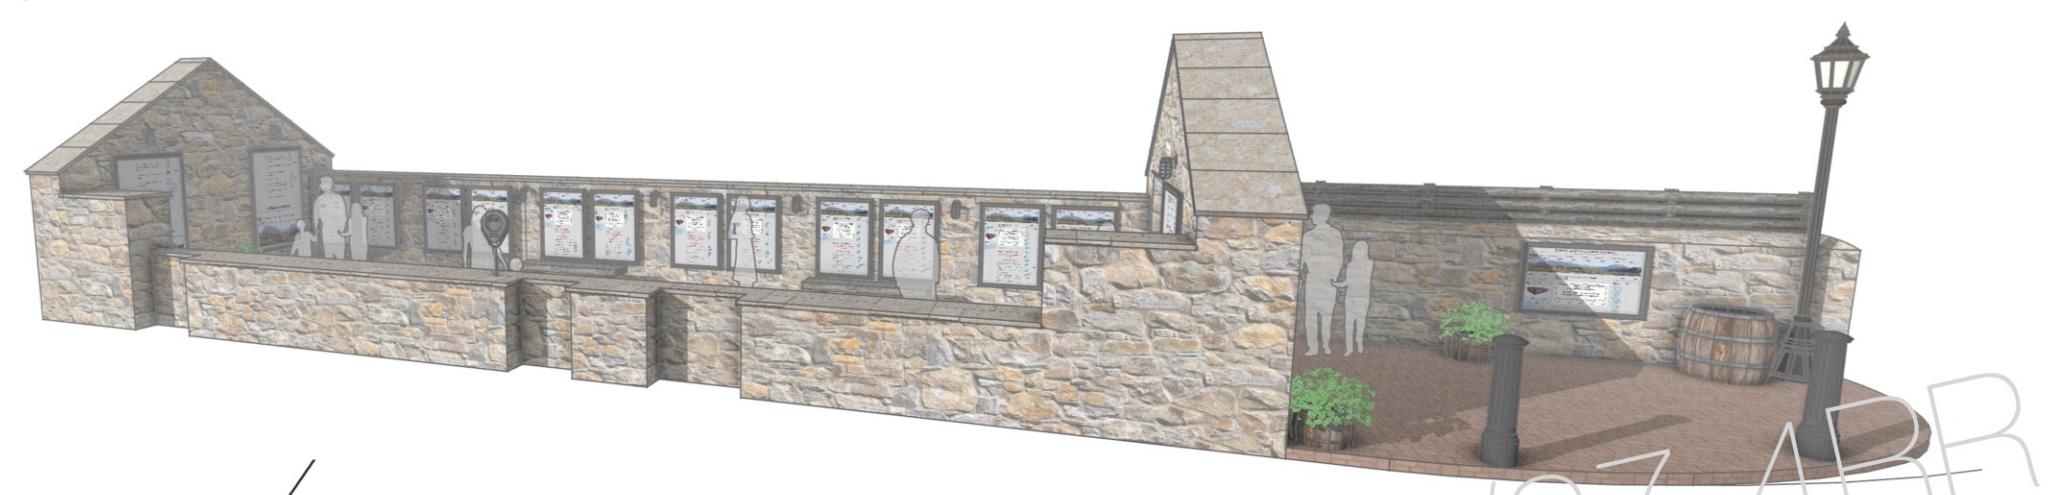

east perspective

SUTHERLAND DRAWING SERVICES

Tel : 07759533707
email : info@sutherlanddrawingsservices.com
web : www.sutherlanddrawingsservices.com

Project:
23-026PLE - Loch Clash Phase 2
Regeneration work Harbour Kinlochbervie
IV27 4RR
Drawing: General plan
Sheet: A1 / PL 1 Date: 08 Apr 2025