



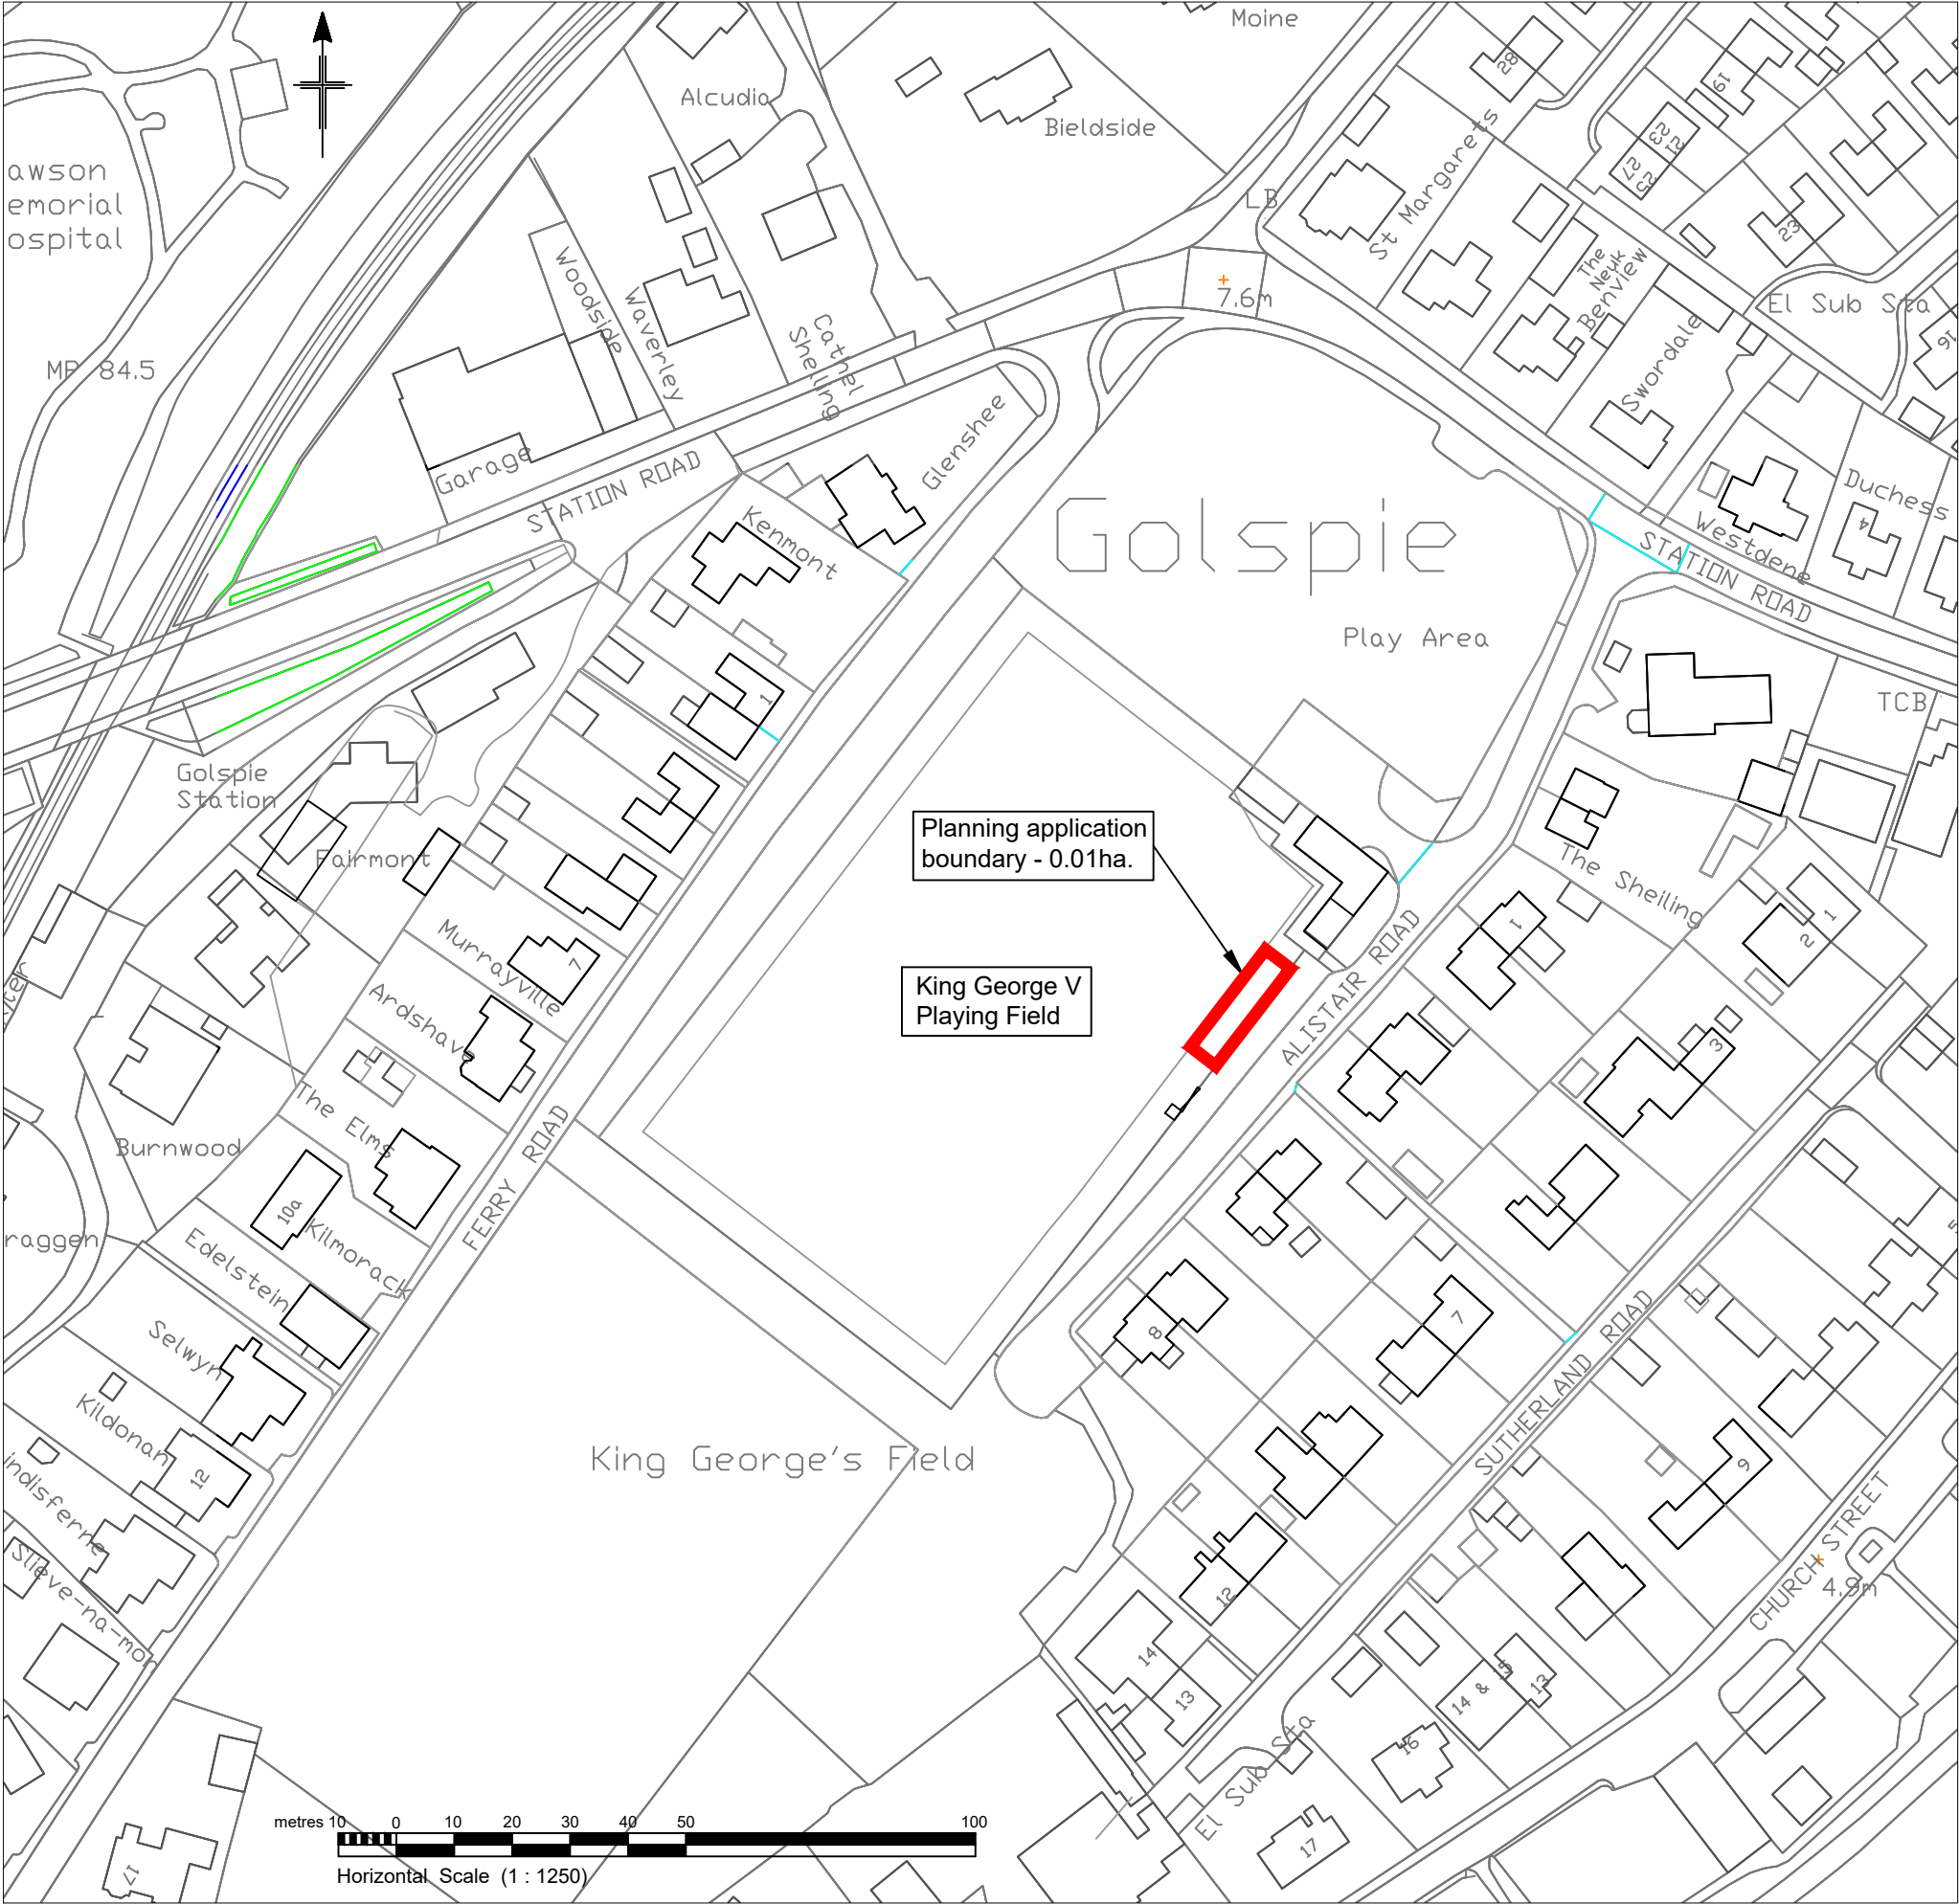

Location Plan
Scale 1:1250

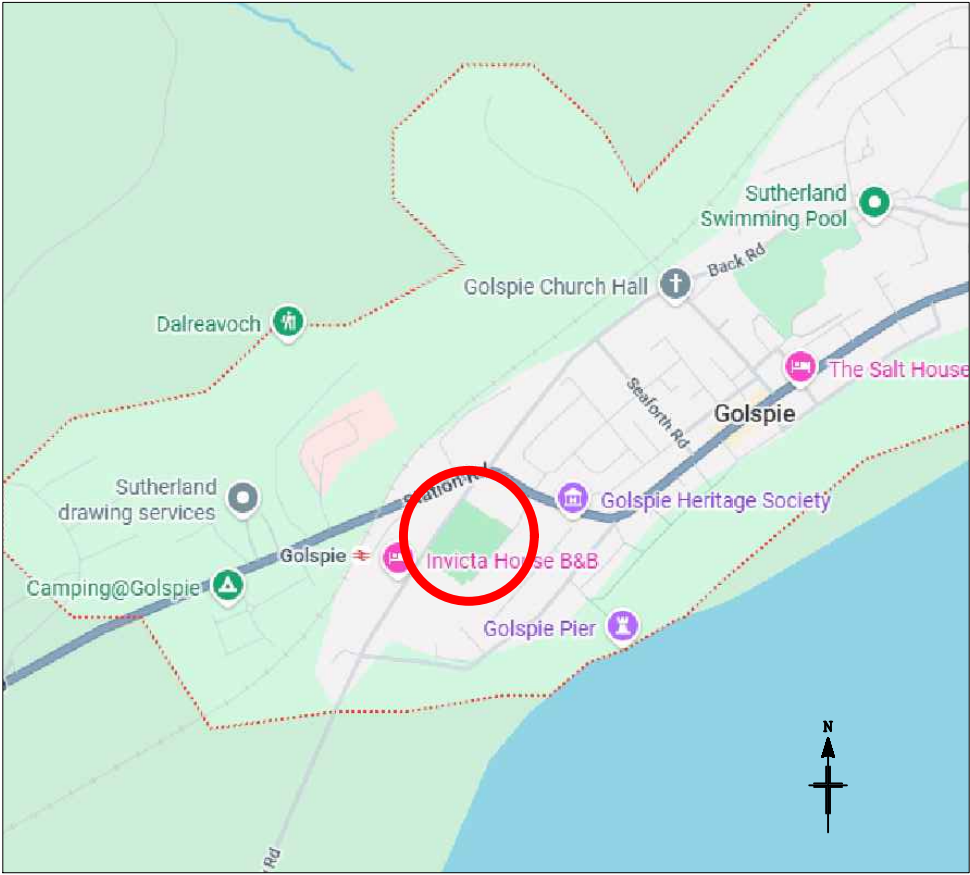

Location Plan
Not to Scale

Name		Project	Page
Golspie Sutherland Football Club		Proposed Small Stand	A3

Title	Scale	Date	Drawing No.
Location Plan	As Shown	July 2026	PA1