


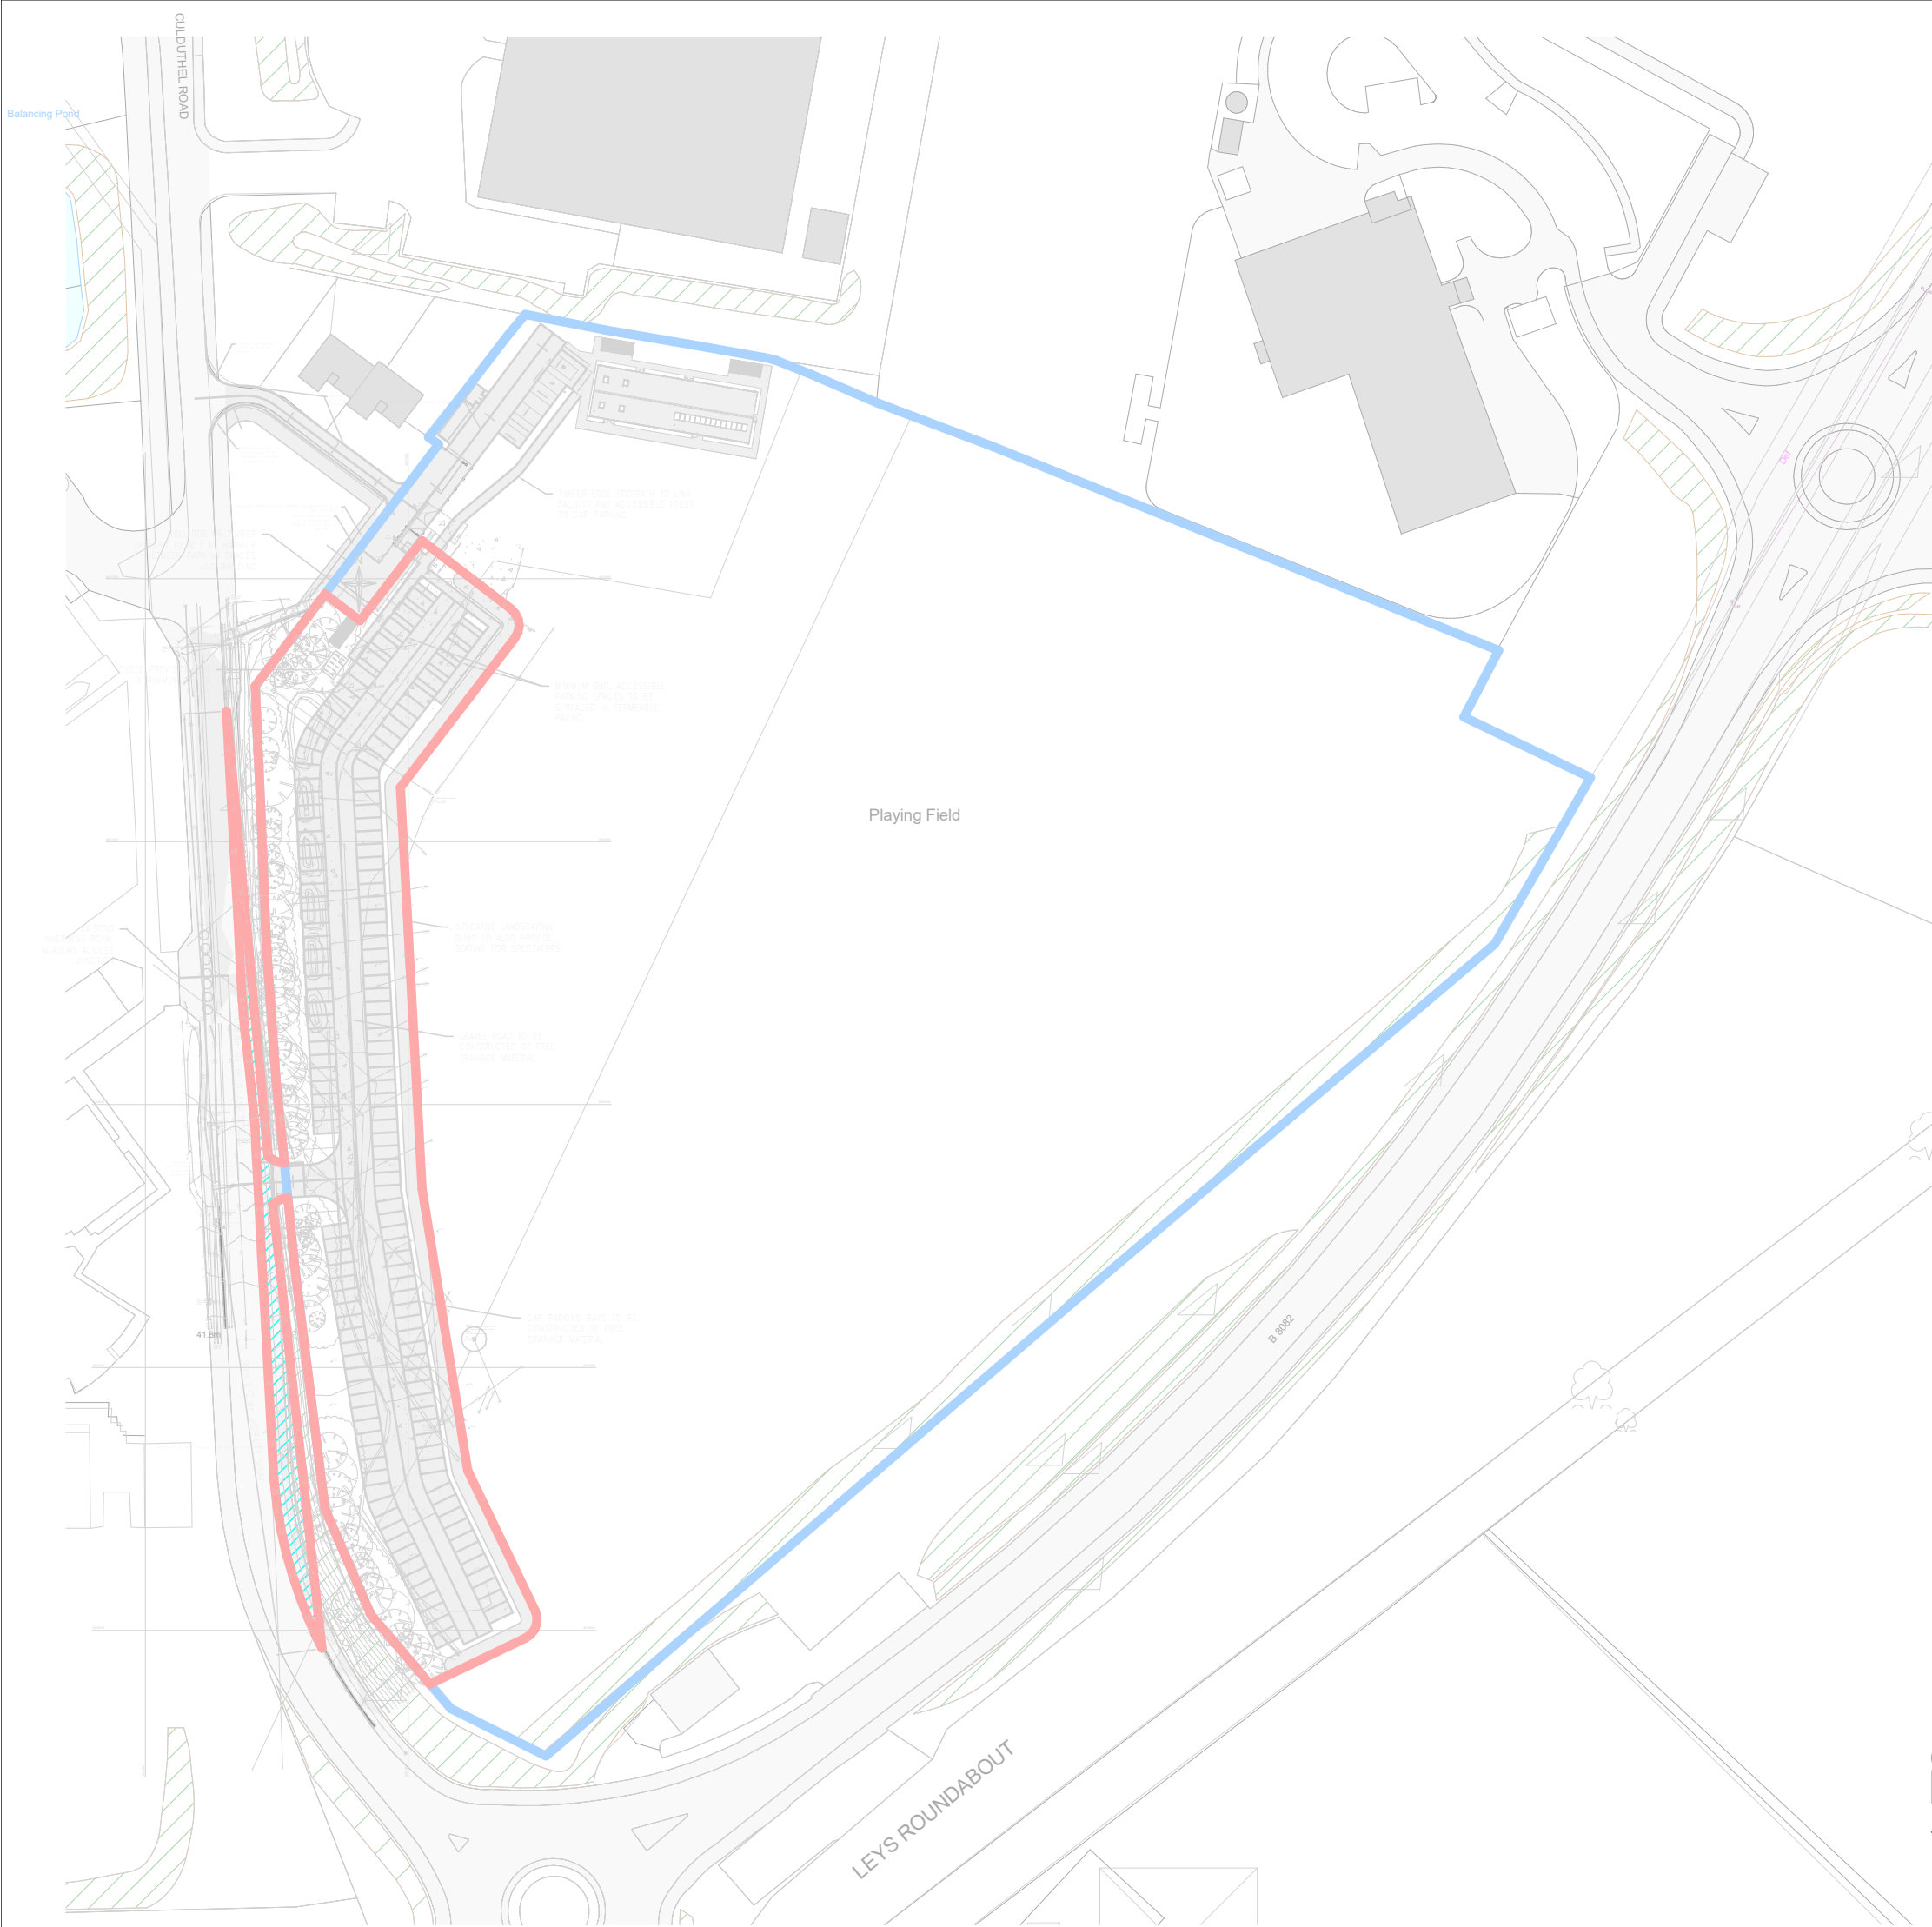

Figured dimensions only are to be taken from this drawing.
All dimensions are to be checked on site before any work is put in hand.
IF IN DOUBT ASK.

CDM:
Hazard Elimination & Risk Reduction has been undertaken and
recorded where appropriate, in accordance with the requirements
of 'The Construction (Design and Management) Regulations 2015'
and the associated 'Industry Guidance for Designers'

Rev	Description	Date
 COLIN ARMSTRONG ARCHITECTS		
Lyle House, Fairways Business Park, Inverness IV2 6AA		
T : 01463 712 288 W : www.colinarmstrong.com		
 		
Client ICT		
Project Event Parking at Training Facility Culduthel		
Project No.		2226
CAA- ZZ- ZZ- DR- A- 900002		
Revision		
Location Plan		
Status S3		
Date Created 01/23/24	Drawn by RG	
Scale 1 : 1250	Sheet @ A3	

From file : X:\Documents\2226 - ICT Training Facility, Culduthel, Inverness\02. WORK IN PROGRESS\2.1 BIM Models\2226-CAA-XX-XX-M3-A-003 - Site Model Additional Parking.rvt
Printed on : 18/12/2025 13:38:17