



Power, Cat 5 and Cat 6 RJ45 cables and plates, Coax, HDMI


L – Laptop
D – double socket
S – single socket
5 – Cat 5 RJ45
6 – Cat 6 RJ45
C – Coax
H – HDMI
Sp – HDMI
L – Dance/stage light power
Co – Dance/stage light control

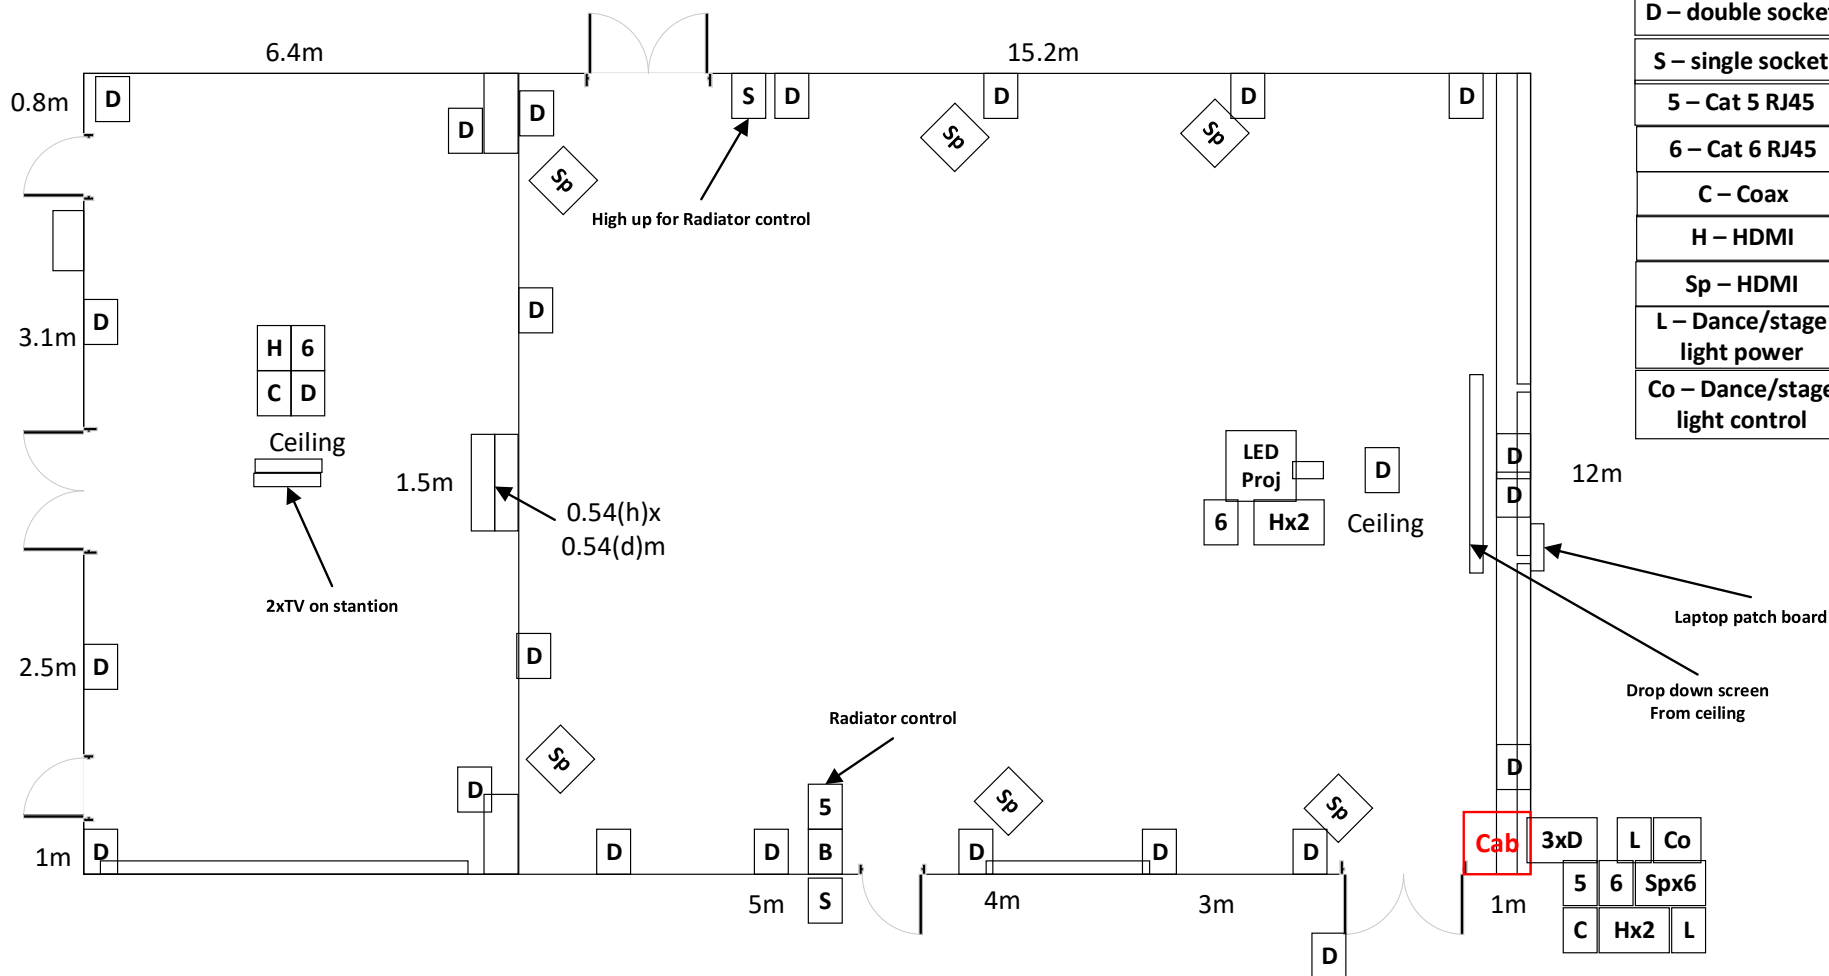

# Hall Lighting

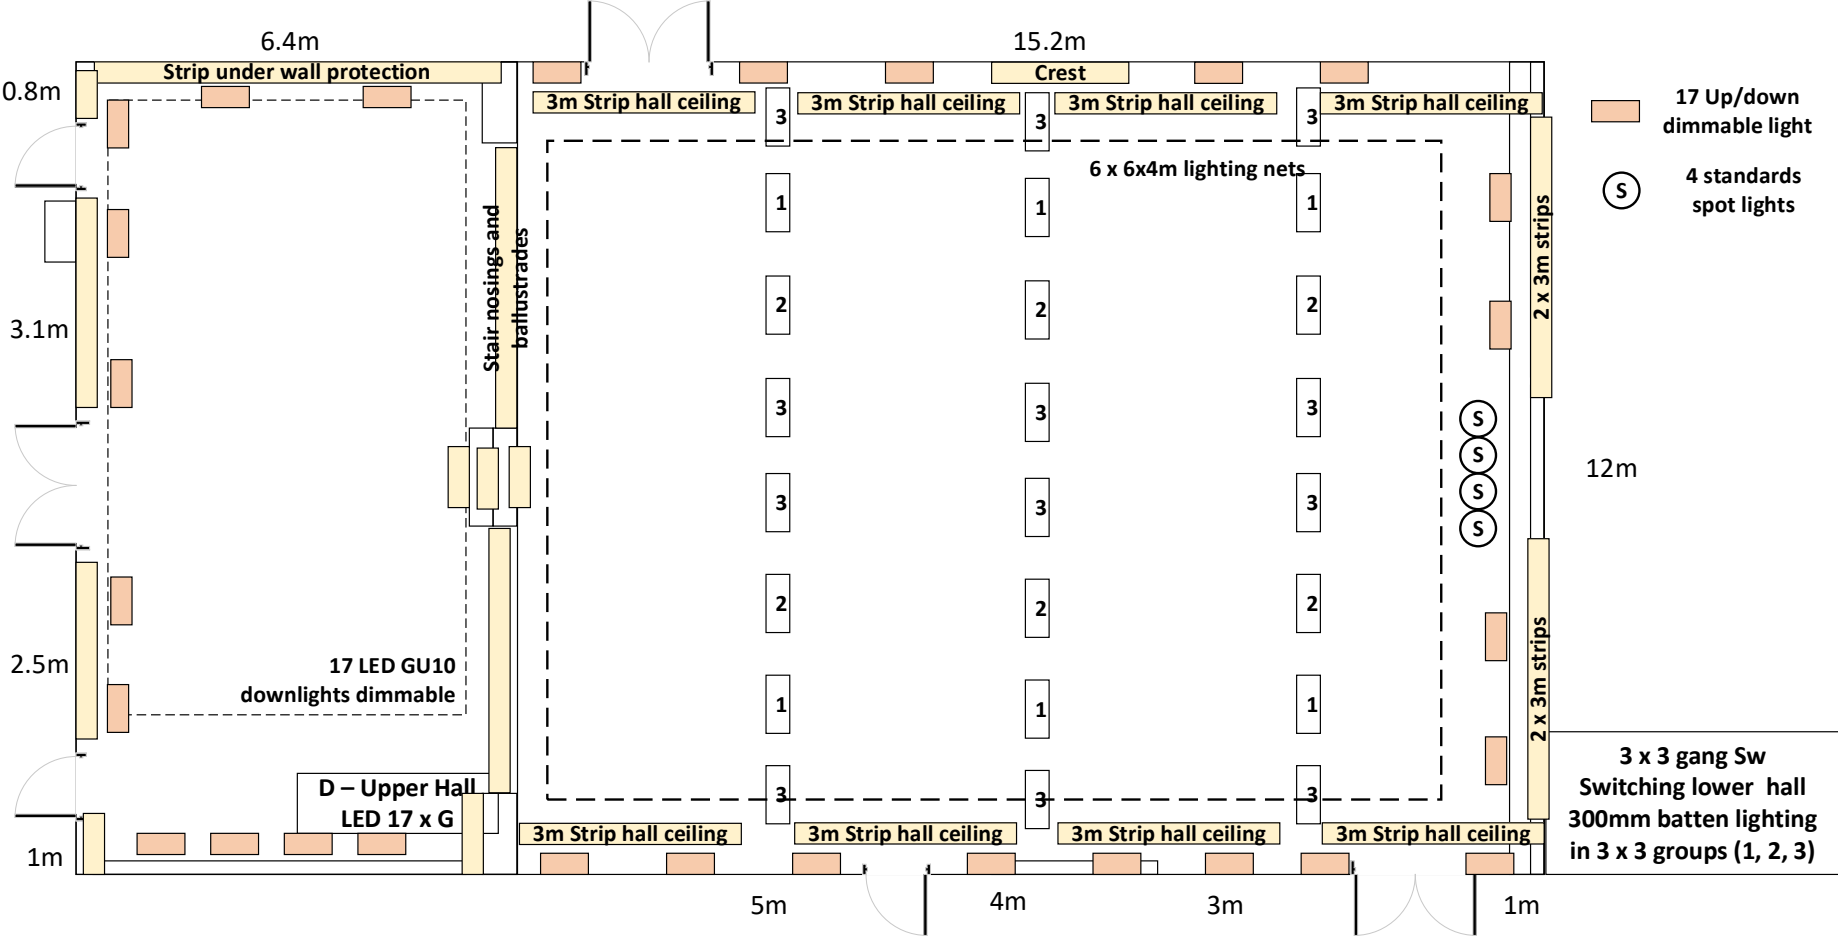


### Bar electrical

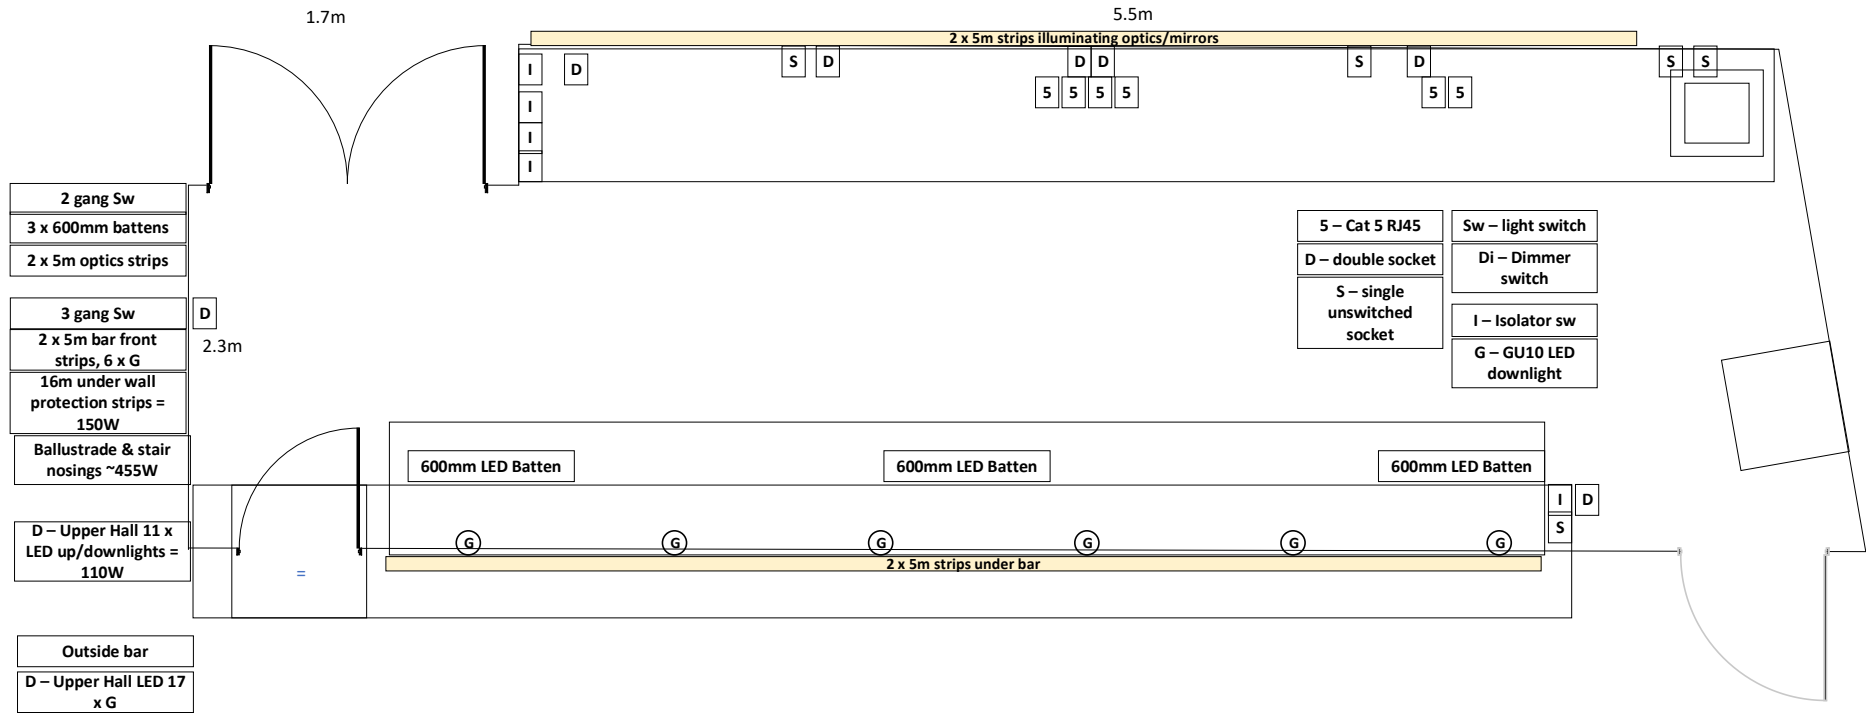

2 gang Sw	3 gang Sw
2 x 600mm battens	8 x hall ceiling strips Crest strips = 260W
3 x G + under counter strip	Cabinet strips + standards 4xLED spot = 130W
D – Upper Hall 17 x LED up/downlights = 170W	6 x 6x4m lighting nets

Inside Servery door

### Servery Electrical

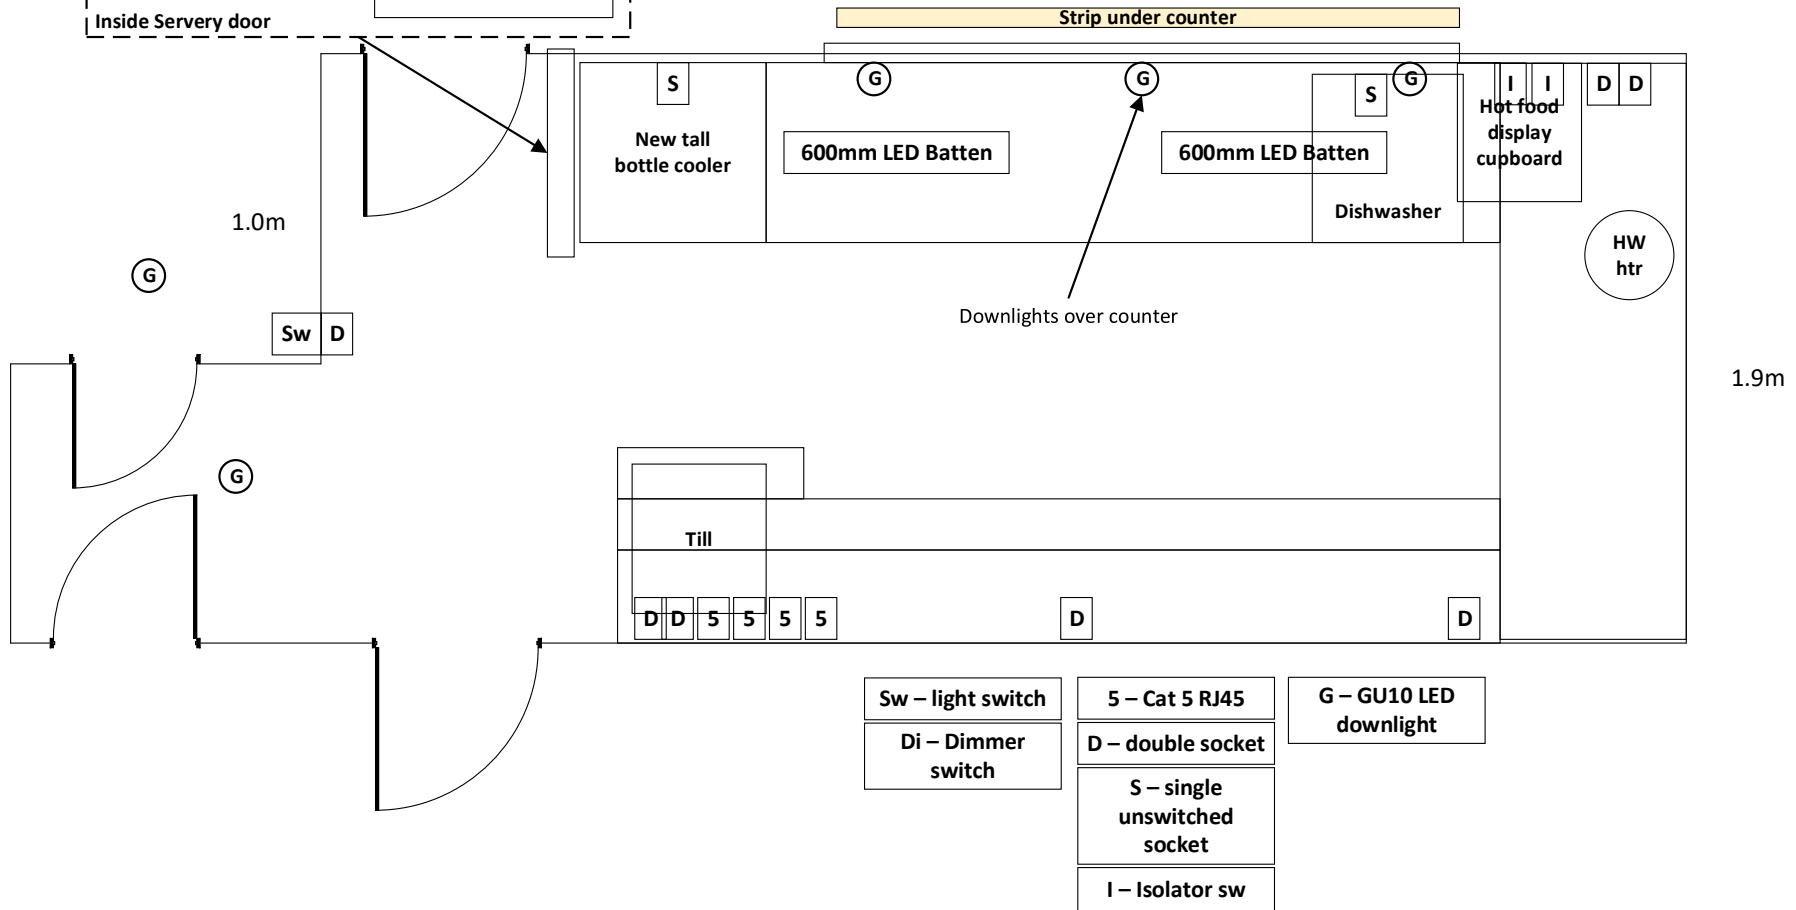

### AV stage and dance floor

