




VIEW ACROSS PITCH FROM MH.001

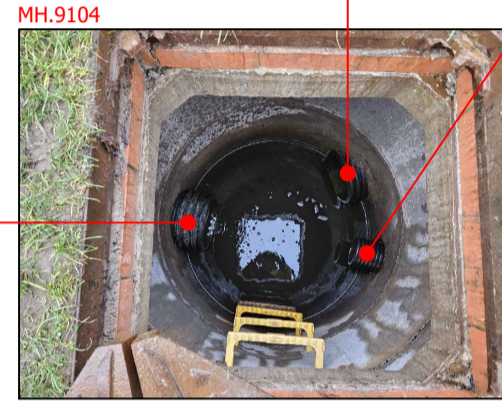

Ø300mm DRAIN PIPE
INCOMING FROM MH.001
DIMENSION TO BOTTOM
OF PIPE FROM MH
SURFACE LEVEL 1.6M

Ø300mm TILE DRAIN
PIPE GOING OUT TO
RIVER
DIMENSION TO BOTTOM
OF PIPE FROM MH
SURFACE LEVEL 1.7M

Ø100/150mm INCOMING
PIPE FROM MH.004
DIMENSION TO BOTTOM
OF PIPE FROM MH SURFACE
LEVEL 1.55M
(MH.004 NOT CONNECTED
TO ANYTHING)



Ø300mm DRAIN PIPE
GOING TO MH.9104
DIMENSION TO BOTTOM
OF PIPE FROM MH
SURFACE LEVEL 1.43M

Ø300mm DRAIN PIPE
INCOMING FROM MH.002
DIMENSION TO BOTTOM
OF PIPE FROM MH
SURFACE LEVEL 1.36M




Ø300mm DRAIN PIPE
COMING FROM MH.003
DIMENSION TO BOTTOM
OF PIPE FROM MH
SURFACE LEVEL 1.14M

Ø300mm DRAIN PIPE
GOING TO MH.001
DIMENSION TO BOTTOM
OF PIPE FROM MH
SURFACE LEVEL 1.17M


Ø100/150mm DRAIN PIPE
ROAD SURFACE WATER
DIMENSION TO BOTTOM
OF PIPE FROM MH
SURFACE LEVEL 0.97M

Ø300mm DRAIN PIPE
GOING TO MH.002
DIMENSION TO BOTTOM
OF PIPE FROM MH
SURFACE LEVEL 1.10M

Ø250mm DRAIN PIPE
ROAD SURFACE WATER
DIMENSION TO BOTTOM
OF PIPE FROM MH
SURFACE LEVEL 0.90M

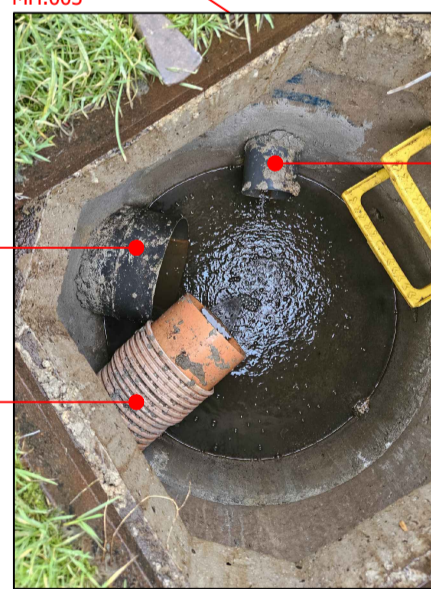

Ø100/150mm DRAIN PIPE
INCOMING FROM UNSURE
AT THIS STAGE??
DIMENSION TO BOTTOM
OF PIPE FROM MH
SURFACE LEVEL 0.91M

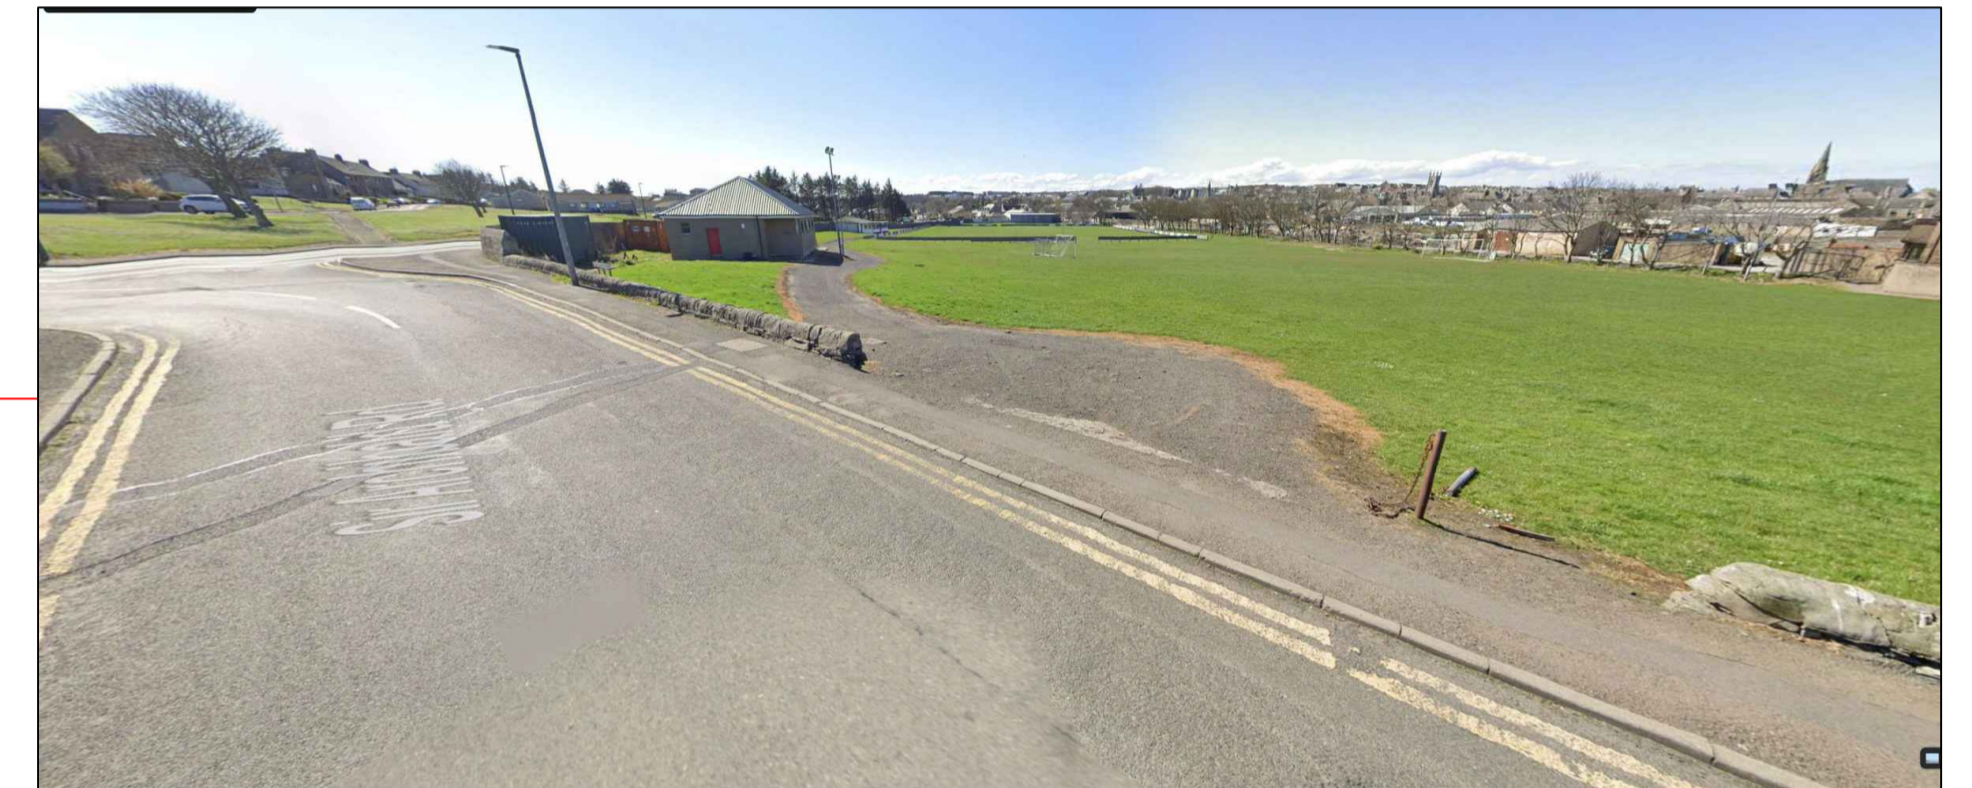

LARGE ACCESS TO PARK FROM ROAD



VIEW ACROSS PITCH FROM ARROW LEADER